


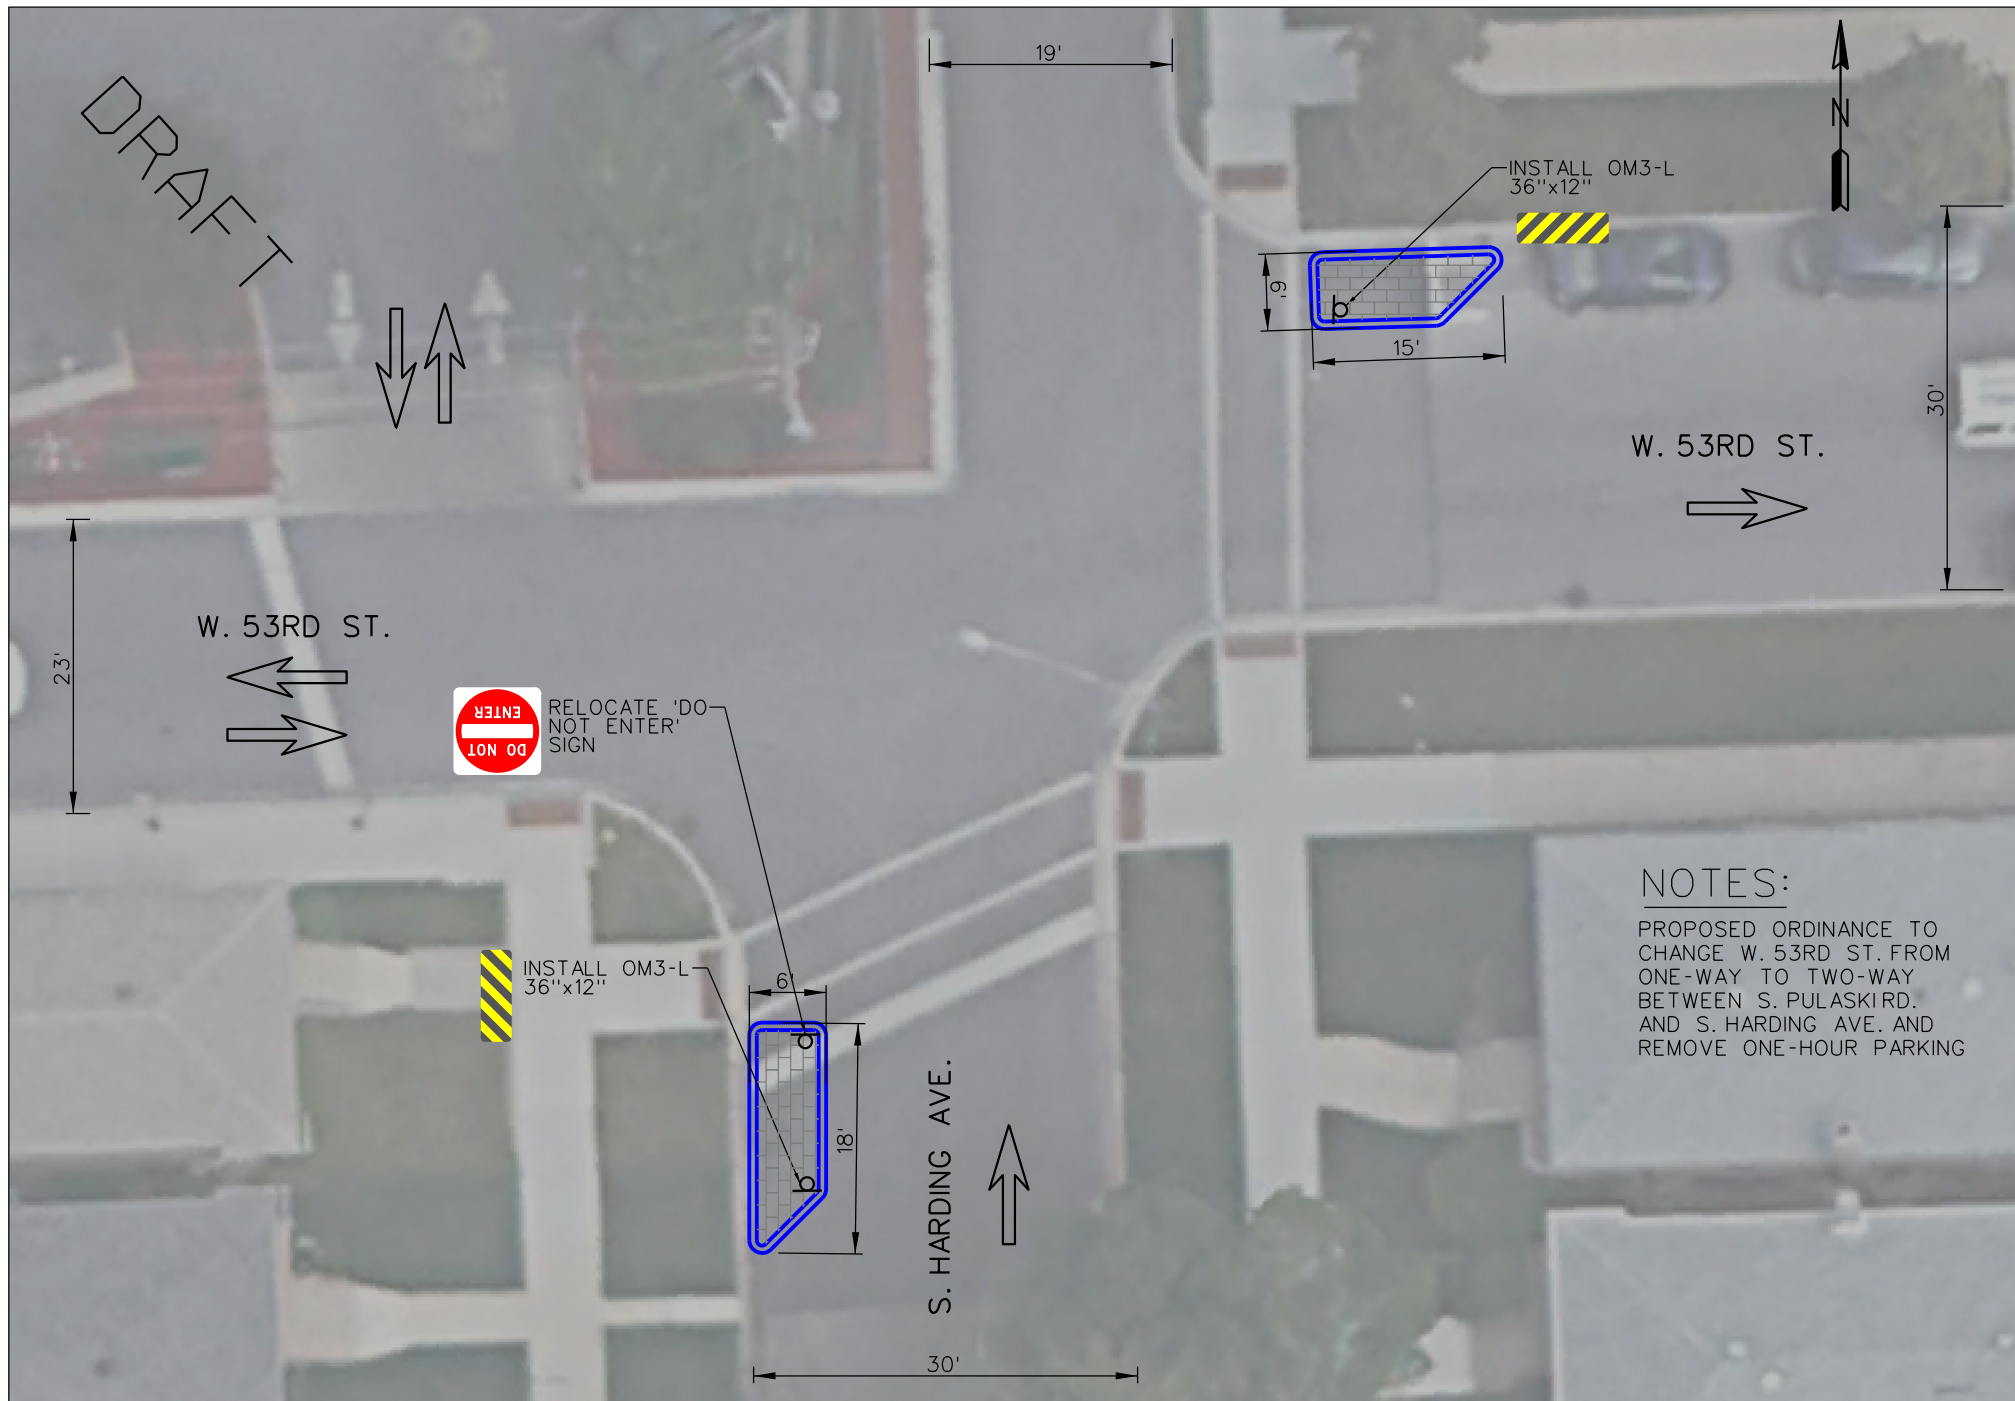

DESIGNED: RD 07-12-2023
 CHECKED: MS 07-14-2023

SCALE: NTS

WARD* 23
 CDOT - TRAFFIC CALMING PROGRAM
 LOC: W. 53RD ST.
 S. HARDING AVE.

W. 53RD ST. &
 S. HARDING AVE.
 DETACHED BUMP-OUT
 PROPOSED CONCEPT